



*fior*


RASHID YACHTS & MARINA

FLOOR PLANS

EMAAR

# fior

RASHID YACHTS & MARINA

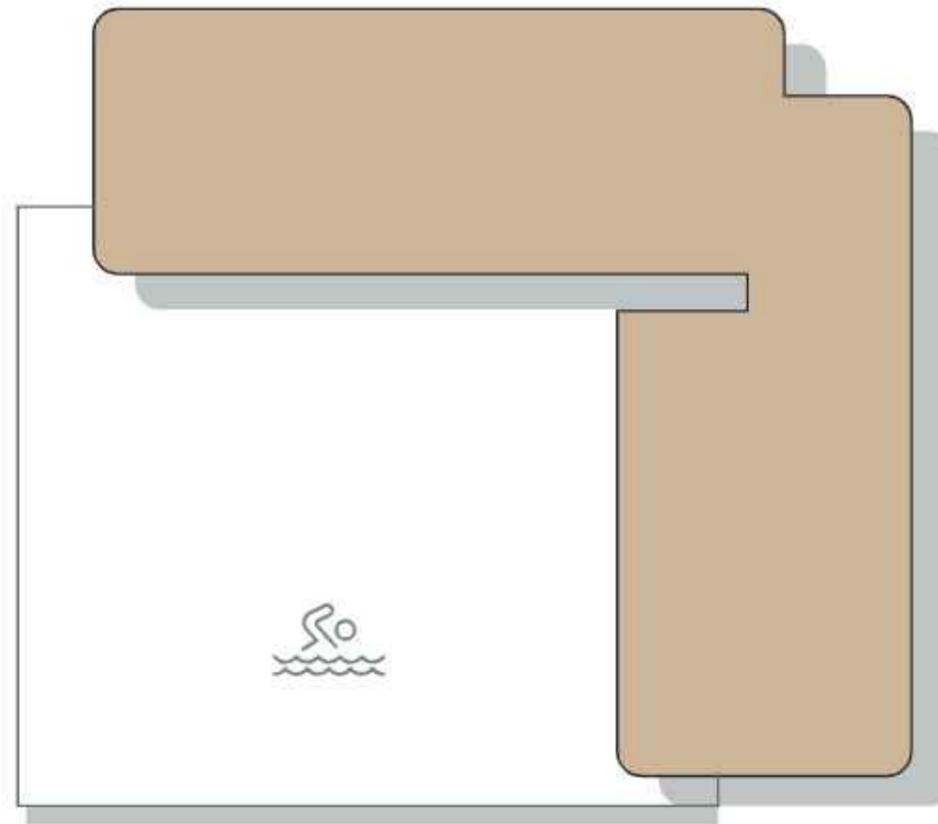

# fior

RASHID YACHTS & MARINA


## 1 BEDROOM TYPE B1

UNITS 110, 213, 313, 413, 513, 613  
713, 813, 911, 1011


SUITE AREA	70.94 SQ.M	763.59 SQ.FT
BALCONY AREA	13.30 SQ.M	143.16 SQ.FT
TOTAL AREA	84.24 SQ.M	906.75 SQ.FT



### KEY SECTION

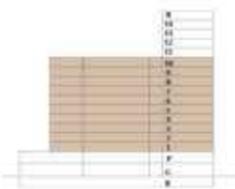

### LAYOUT

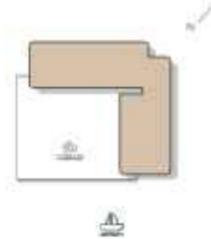

### KEY PLAN



FLOOR PLAN 1. All dimensions are in imperial and metric, and measured from finish to finish excluding construction tolerances. 2. All materials, dimensions, and drawings are approximate only. 3. Information is subject to change without notice, at developer's absolute discretion. 4. Actual area may vary from the stated area. 5. Drawings not to scale. 6. All images used are for illustrative purposes only and do not represent the actual size, features, specifications, fittings, and furnishings. 7. The developer reserves the right to make revisions / alterations, at it's absolute discretion, without any liability whatsoever.

# fior

RASHID YACHTS & MARINA

## 1 BEDROOM TYPE B1

UNITS  
 111, 112, 214, 215, 314  
 315, 414, 415, 514, 515, 614  
 615, 714, 715, 814, 815, 912  
 913, 1012, 1013


SUITE AREA	69.47 SQ.M	747.77 SQ.FT
BALCONY AREA	13.30 SQ.M	143.16 SQ.FT
TOTAL AREA	82.77 SQ.M	890.93 SQ.FT




### KEY SECTION



### LAYOUT

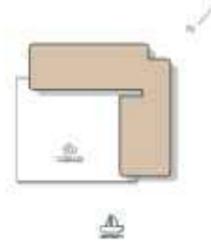

### KEY PLAN

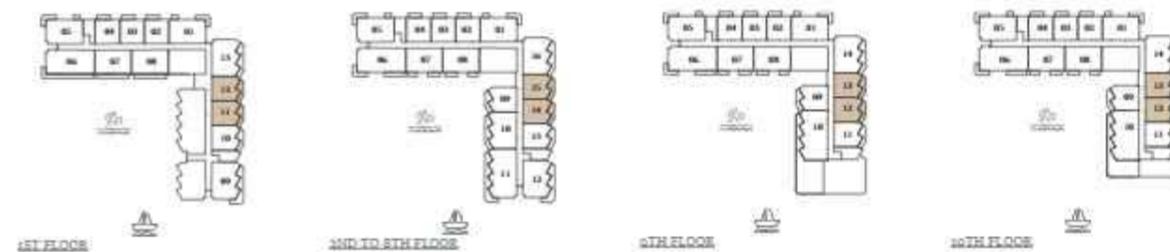

FLOOR PLAN 1. All dimensions are in imperial and metric, and measured from finish to finish excluding construction tolerances. 2. All materials, dimensions, and drawings are approximate only. 3. Information is subject to change without notice, at developer's absolute discretion. 4. Actual area may vary from the stated area. 5. Drawings not to scale. 6. All images used are for illustrative purposes only and do not represent the actual size, features, specifications, fittings, and furnishings. 7. The developer reserves the right to make revisions / alterations, at its absolute discretion, without any liability whatsoever.

# fior

RASHID YACHTS & MARINA


## 1 BEDROOM TYPE B2

UNITS 209, 309, 409, 509, 609, 709, 809, 909, 1009


SUITE AREA	69.46 SQ.M	747.66 SQ.FT
BALCONY AREA	13.32 SQ.M	143.38 SQ.FT
TOTAL AREA	82.78 SQ.M	891.04 SQ.FT



### KEY SECTION

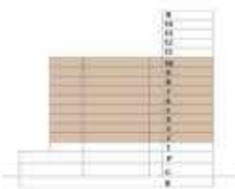

### LAYOUT

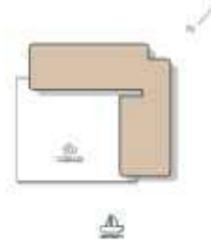

### KEY PLAN



FLOOR PLAN 1. All dimensions are in imperial and metric, and measured from finish to finish excluding construction tolerances. 2. All materials, dimensions, and drawings are approximate only. 3. Information is subject to change without notice, at developer's absolute discretion. 4. Actual area may vary from the stated area. 5. Drawings not to scale. 6. All images used are for illustrative purposes only and do not represent the actual size, features, specifications, fittings, and furnishings. 7. The developer reserves the right to make revisions / alterations, at it's absolute discretion, without any liability whatsoever.

# fior

RASHID YACHTS & MARINA


## 1 BEDROOM TYPE A

UNITS  
104, 204, 304, 404, 504, 604  
704, 804, 904, 1004, 1104  
1204, 1304, 1404


SUITE AREA	65.41 SQ.M	704.07 SQ.FT
BALCONY AREA	6.63 SQ.M	71.36 SQ.FT
TOTAL AREA	72.04 SQ.M	775.43 SQ.FT




### KEY SECTION

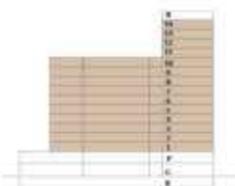

### LAYOUT

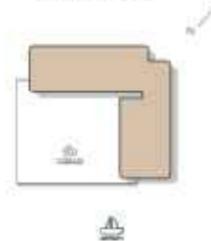

### KEY PLAN

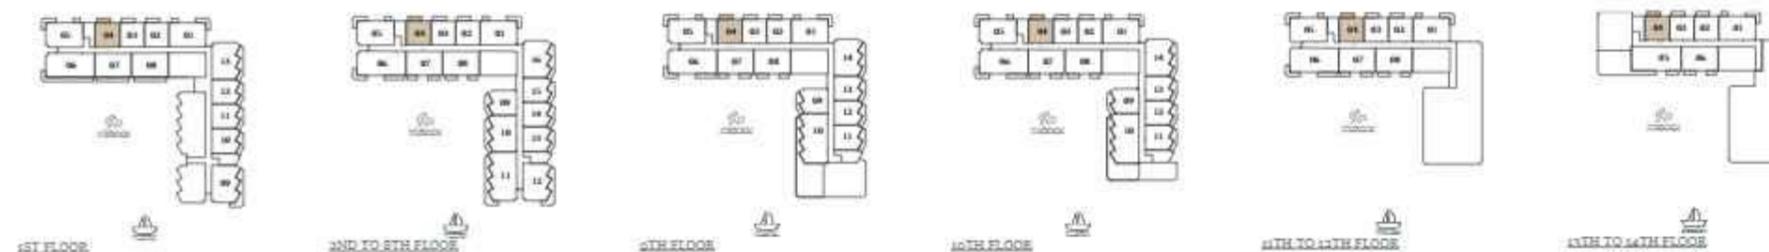

FLOOR PLAN 1. All dimensions are in imperial and metric, and measured from finish to finish excluding construction tolerances. 2. All materials, dimensions, and drawings are approximate only. 3. Information is subject to change without notice, at developer's absolute discretion. 4. Actual area may vary from the stated area. 5. Drawings not to scale. 6. All images used are for illustrative purposes only and do not represent the actual size, features, specifications, fittings, and furnishings. 7. The developer reserves the right to make revisions / alterations, at it's absolute discretion, without any liability whatsoever.

# fior

RASHID YACHTS & MARINA


## 1 BEDROOM TYPE A

UNITS  
 102, 103, 202, 203, 302, 303  
 402, 403, 502, 503, 602, 603  
 702, 703, 802, 803, 902, 903  
 1002, 1003, 1102, 1103, 1202  
 1203, 1302, 1303, 1402, 1403


SUITE AREA	63.96 SQ.M	688.46 SQ.FT
BALCONY AREA	6.63 SQ.M	71.36 SQ.FT
TOTAL AREA	70.59 SQ.M	759.82 SQ.FT




### KEY SECTION

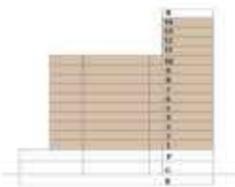

### LAYOUT

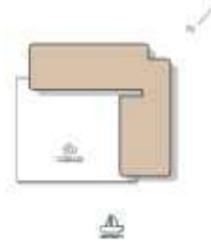

### KEY PLAN

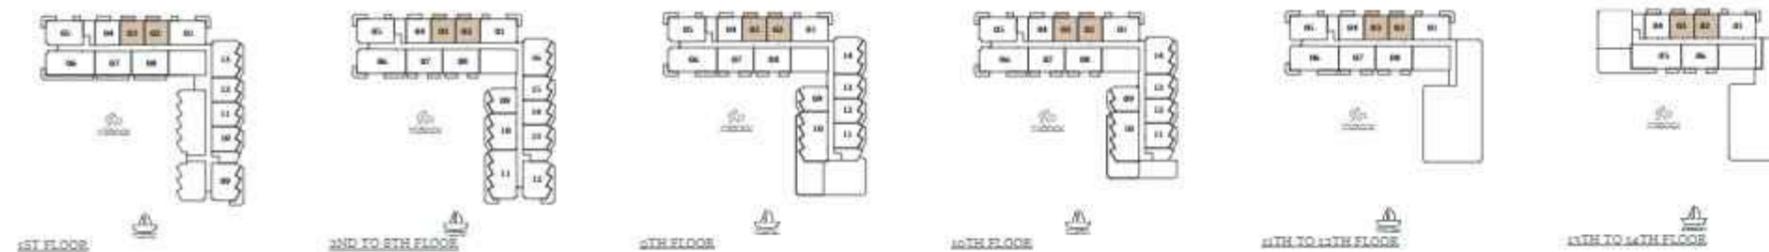

FLOOR PLAN 1. All dimensions are in imperial and metric, and measured from finish to finish excluding construction tolerances. 2. All materials, dimensions, and drawings are approximate only. 3. Information is subject to change without notice, at developer's absolute discretion. 4. Actual area may vary from the stated area. 5. Drawings not to scale. 6. All images used are for illustrative purposes only and do not represent the actual size, features, specifications, fittings, and furnishings. 7. The developer reserves the right to make revisions / alterations, at its absolute discretion, without any liability whatsoever.

# fior

RASHID YACHTS & MARINA

## 2 BEDROOM TYPE A2

UNITS  
101, 201, 301, 401, 501  
601, 701, 801, 901  
1001, 1101, 1201, 1301, 1401


SUITE AREA	95.48 SQ.M	1027.74 SQ.FT
BALCONY AREA	13.77 SQ.M	148.22 SQ.FT
TOTAL AREA	109.25 SQ.M	1175.96 SQ.FT



### KEY SECTION



### LAYOUT

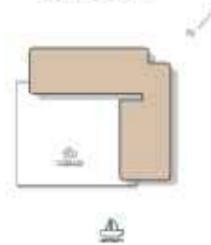

### KEY PLAN



FLOOR PLAN 1. All dimensions are in imperial and metric, and measured from finish to finish excluding construction tolerances. 2. All materials, dimensions, and drawings are approximate only. 3. Information is subject to change without notice, at developer's absolute discretion. 4. Actual area may vary from the stated area. 5. Drawings not to scale. 6. All images used are for illustrative purposes only and do not represent the actual size, features, specifications, fittings, and furnishings. 7. The developer reserves the right to make revisions / alterations, at it's absolute discretion, without any liability whatsoever.

# fior


RASHID YACHTS & MARINA

## 2 BEDROOM TYPE B1.1


UNITS 107

SUITE AREA	95.18 SQ.M	1024.51 SQ.FT
BALCONY AREA	26.69 SQ.M	287.29 SQ.FT
TOTAL AREA	121.87 SQ.M	1311.80 SQ.FT

### KEY SECTION

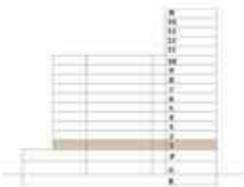

### LAYOUT

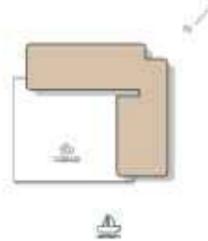

### KEY PLAN



FLOOR PLAN 1. All dimensions are in imperial and metric, and measured from finish to finish excluding construction tolerances. 2. All materials, dimensions, and drawings are approximate only. 3. Information is subject to change without notice, at developer's absolute discretion. 4. Actual area may vary from the stated area. 5. Drawings not to scale. 6. All images used are for illustrative purposes only and do not represent the actual size, features, specifications, fittings, and furnishings. 7. The developer reserves the right to make revisions / alterations, at it's absolute discretion, without any liability whatsoever.


# fior

RASHID YACHTS & MARINA


## 2 BEDROOM TYPE B1

UNITS 207, 307, 407, 507, 607  
707, 807, 907, 1007, 1107


SUITE AREA	95.21 SQ.M	1024.83 SQ.FT
BALCONY AREA	10.75 SQ.M	115.71 SQ.FT
TOTAL AREA	105.96 SQ.M	1140.54 SQ.FT

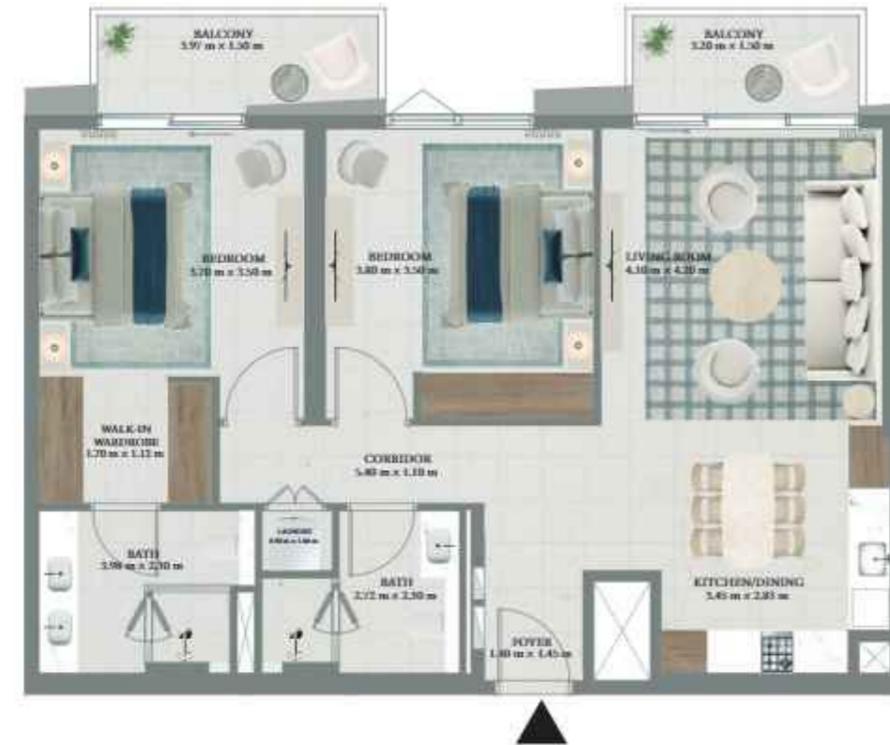

### KEY SECTION

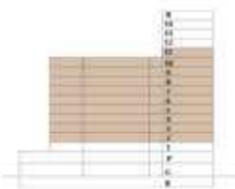

### LAYOUT

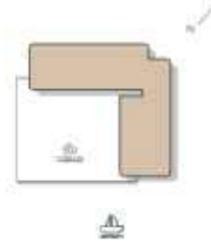

### KEY PLAN



FLOOR PLAN 1. All dimensions are in imperial and metric, and measured from finish to finish excluding construction tolerances. 2. All materials, dimensions, and drawings are approximate only. 3. Information is subject to change without notice, at developer's absolute discretion. 4. Actual area may vary from the stated area. 5. Drawings not to scale. 6. All images used are for illustrative purposes only and do not represent the actual size, features, specifications, fittings, and furnishings. 7. The developer reserves the right to make revisions / alterations, at it's absolute discretion, without any liability whatsoever.

# fior

RASHID YACHTS & MARINA

## 2 BEDROOM TYPE B2.1


UNITS 108

SUITE AREA 96.47 SQ.M 1038.39 SQ.FT


BALCONY AREA 26.70 SQ.M 287.40 SQ.FT

TOTAL AREA 123.17 SQ.M 1325.79 SQ.FT

### KEY SECTION

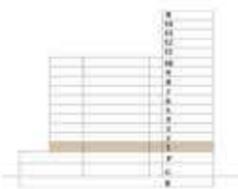

### LAYOUT

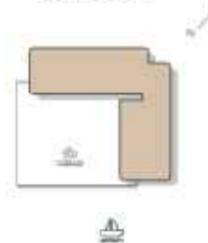

### KEY PLAN



FLOOR PLAN 1. All dimensions are in imperial and metric, and measured from finish to finish excluding construction tolerances. 2. All materials, dimensions, and drawings are approximate only. 3. Information is subject to change without notice, at developer's absolute discretion. 4. Actual area may vary from the stated area. 5. Drawings not to scale. 6. All images used are for illustrative purposes only and do not represent the actual size, features, specifications, fittings, and furnishings. 7. The developer reserves the right to make revisions / alterations, at it's absolute discretion, without any liability whatsoever.

# fior

RASHID YACHTS & MARINA


## 2 BEDROOM TYPE B2

UNITS  
208, 308, 408, 508, 608  
708, 808, 908, 1008  
1108, 1208, 1306, 1406


SUITE AREA	96.50 SQ.M	1038.72 SQ.FT
BALCONY AREA	10.75 SQ.M	115.71 SQ.FT
TOTAL AREA	107.25 SQ.M	1154.43 SQ.FT



### KEY SECTION

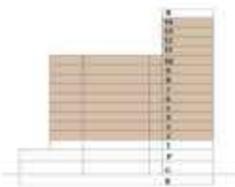

### LAYOUT

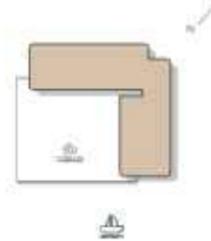

### KEY PLAN



FLOOR PLAN 1. All dimensions are in imperial and metric, and measured from finish to finish excluding construction tolerances. 2. All materials, dimensions, and drawings are approximate only. 3. Information is subject to change without notice, at developer's absolute discretion. 4. Actual area may vary from the stated area. 5. Drawings not to scale. 6. All images used are for illustrative purposes only and do not represent the actual size, features, specifications, fittings, and furnishings. 7. The developer reserves the right to make revisions / alterations, at it's absolute discretion, without any liability whatsoever.

# fior


RASHID YACHTS & MARINA

## 2 BEDROOM TYPE C


UNITS 113, 216, 316, 416, 516, 616, 716, 816, 914  
1014

SUITE AREA	103.71 SQ.M	1116.33 SQ.FT
BALCONY AREA	21.29 SQ.M	229.16 SQ.FT
TOTAL AREA	125.00 SQ.M	1345.49 SQ.FT

### KEY SECTION

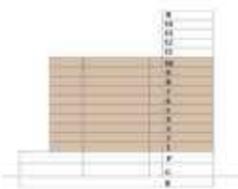

### LAYOUT

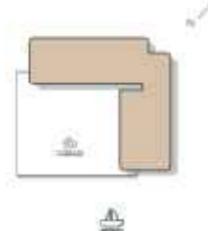

### KEY PLAN



FLOOR PLAN 1. All dimensions are in imperial and metric, and measured from finish to finish excluding construction tolerances. 2. All materials, dimensions, and drawings are approximate only. 3. Information is subject to change without notice, at developer's absolute discretion. 4. Actual area may vary from the stated area. 5. Drawings not to scale. 6. All images used are for illustrative purposes only and do not represent the actual size, features, specifications, fittings, and furnishings. 7. The developer reserves the right to make revisions / alterations, at it's absolute discretion, without any liability whatsoever.

# fior

RASHID YACHTS & MARINA


## 2 BEDROOM TYPE D

UNITS 109, 212, 312, 412, 512, 612, 712, 812


SUITE AREA	105.38 SQ.M	1134.30 SQ.FT
BALCONY AREA	28.42 SQ.M	305.91 SQ.FT
TOTAL AREA	133.80 SQ.M	1440.21 SQ.FT




### KEY SECTION

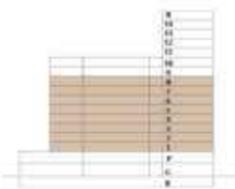

### LAYOUT

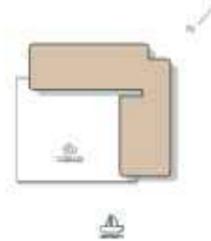

### KEY PLAN

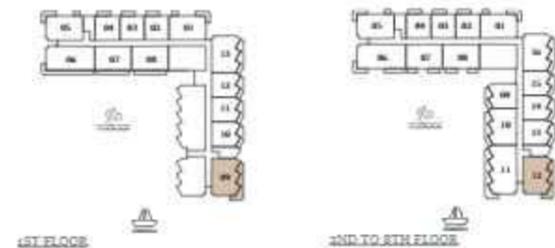

FLOOR PLAN 1. All dimensions are in imperial and metric, and measured from finish to finish excluding construction tolerances. 2. All materials, dimensions, and drawings are approximate only. 3. Information is subject to change without notice, at developer's absolute discretion. 4. Actual area may vary from the stated area. 5. Drawings not to scale. 6. All images used are for illustrative purposes only and do not represent the actual size, features, specifications, fittings, and furnishings. 7. The developer reserves the right to make revisions / alterations, at its absolute discretion, without any liability whatsoever.

# fior

RASHID YACHTS & MARINA

## 2 BEDROOM TYPE E


UNITS 1207

SUITE AREA	95.21 SQ.M	1024.83 SQ.FT
BALCONY AREA	10.75 SQ.M	115.71 SQ.FT
TOTAL AREA	105.96 SQ.M	1140.54 SQ.FT


### KEY SECTION



### LAYOUT

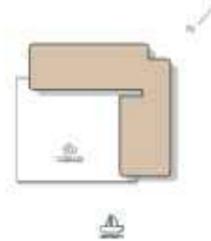

### KEY PLAN

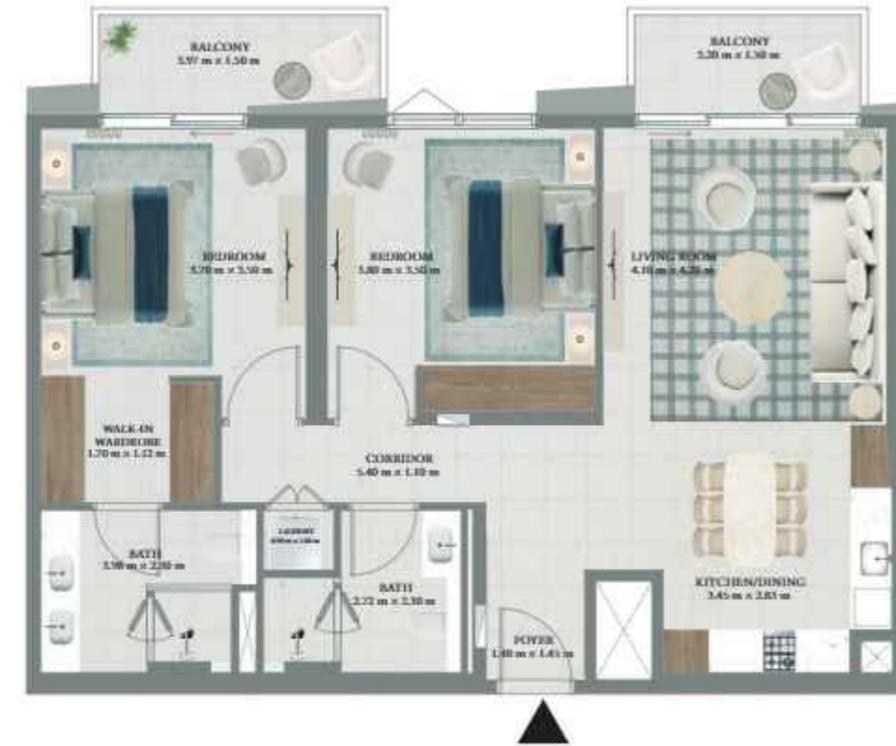

FLOOR PLAN 1. All dimensions are in imperial and metric, and measured from finish to finish excluding construction tolerances. 2. All materials, dimensions, and drawings are approximate only. 3. Information is subject to change without notice, at developer's absolute discretion. 4. Actual area may vary from the stated area. 5. Drawings not to scale. 6. All images used are for illustrative purposes only and do not represent the actual size, features, specifications, fittings, and furnishings. 7. The developer reserves the right to make revisions / alterations, at it's absolute discretion, without any liability whatsoever.

# fior


RASHID YACHTS & MARINA

## 2 BEDROOM TYPE F


UNITS 210, 310, 410, 510, 610, 710

SUITE AREA	103.88 SQ.M	1118.16 SQ.FT
BALCONY AREA	21.30 SQ.M	229.27 SQ.FT
TOTAL AREA	125.18 SQ.M	1347.43 SQ.FT

### KEY SECTION

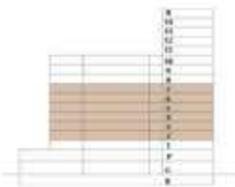

### LAYOUT

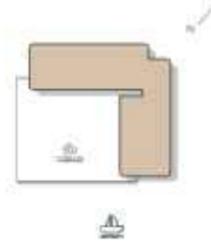

### KEY PLAN



FLOOR PLAN 1. All dimensions are in imperial and metric, and measured from finish to finish excluding construction tolerances. 2. All materials, dimensions, and drawings are approximate only. 3. Information is subject to change without notice, at developer's absolute discretion. 4. Actual area may vary from the stated area. 5. Drawings not to scale. 6. All images used are for illustrative purposes only and do not represent the actual size, features, specifications, fittings, and furnishings. 7. The developer reserves the right to make revisions / alterations, at it's absolute discretion, without any liability whatsoever.

# fior


RASHID YACHTS & MARINA

## 2 BEDROOM TYPE G


UNITS 810

SUITE AREA	103.88 SQ.M	1118.16 SQ.FT
BALCONY AREA	21.30 SQ.M	229.27 SQ.FT
TOTAL AREA	125.18 SQ.M	1347.43 SQ.FT

### KEY SECTION

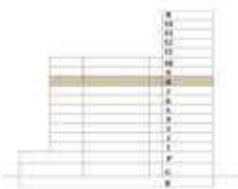

### LAYOUT

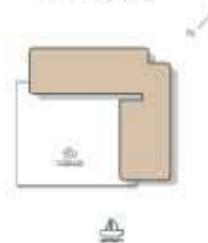

### KEY PLAN



FLOOR PLAN 1. All dimensions are in imperial and metric, and measured from finish to finish excluding construction tolerances. 2. All materials, dimensions, and drawings are approximate only. 3. Information is subject to change without notice, at developer's absolute discretion. 4. Actual area may vary from the stated area. 5. Drawings not to scale. 6. All images used are for illustrative purposes only and do not represent the actual size, features, specifications, fittings, and furnishings. 7. The developer reserves the right to make revisions / alterations, at it's absolute discretion, without any liability whatsoever.

# fior

RASHID YACHTS & MARINA


## 2 BEDROOM TYPE A1

UNITS  
105, 205, 305, 405, 505  
605, 705, 805, 905  
1005, 1105, 1205


SUITE AREA	97.35 SQ.M	1047.87 SQ.FT
BALCONY AREA	13.77 SQ.M	148.22 SQ.FT
TOTAL AREA	111.12 SQ.M	1196.09 SQ.FT



### KEY SECTION

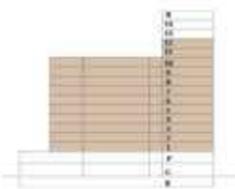

### LAYOUT

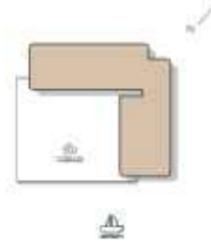

### KEY PLAN



FLOOR PLAN 1. All dimensions are in imperial and metric, and measured from finish to finish excluding construction tolerances. 2. All materials, dimensions, and drawings are approximate only. 3. Information is subject to change without notice, at developer's absolute discretion. 4. Actual area may vary from the stated area. 5. Drawings not to scale. 6. All images used are for illustrative purposes only and do not represent the actual size, features, specifications, fittings, and furnishings. 7. The developer reserves the right to make revisions / alterations, at its absolute discretion, without any liability whatsoever.

# fior

RASHID YACHTS & MARINA

## 3 BEDROOM TYPE A.1

UNITS 106


SUITE AREA	127.61 SQ.M	1373.58 SQ.FT
BALCONY AREA	45.56 SQ.M	490.40 SQ.FT
TOTAL AREA	173.17 SQ.M	1863.98 SQ.FT



KEY SECTION



LAYOUT

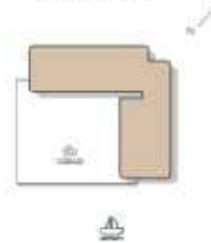

KEY PLAN



FLOOR PLAN 1. All dimensions are in imperial and metric, and measured from finish to finish excluding construction tolerances. 2. All materials, dimensions, and drawings are approximate only. 3. Information is subject to change without notice, at developer's absolute discretion. 4. Actual area may vary from the stated area. 5. Drawings not to scale. 6. All images used are for illustrative purposes only and do not represent the actual size, features, specifications, fittings, and furnishings. 7. The developer reserves the right to make revisions / alterations, at it's absolute discretion, without any liability whatsoever.

# fior


RASHID YACHTS & MARINA

## 3 BEDROOM TYPE B


UNITS 211, 311, 411, 511, 611, 711, 811

SUITE AREA	138.27 SQ.M	1488.33 SQ.FT
BALCONY AREA	36.06 SQ.M	388.15 SQ.FT
TOTAL AREA	174.33 SQ.M	1876.48 SQ.FT

KEY SECTION

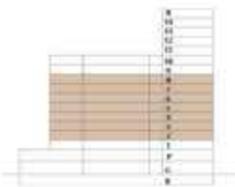

LAYOUT

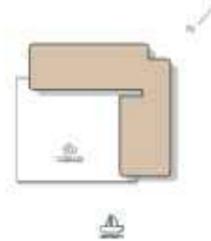

KEY PLAN



FLOOR PLAN 1. All dimensions are in imperial and metric, and measured from finish to finish excluding construction tolerances. 2. All materials, dimensions, and drawings are approximate only. 3. Information is subject to change without notice, at developer's absolute discretion. 4. Actual area may vary from the stated area. 5. Drawings not to scale. 6. All images used are for illustrative purposes only and do not represent the actual size, features, specifications, fittings, and furnishings. 7. The developer reserves the right to make revisions / alterations, at it's absolute discretion, without any liability whatsoever.

# fior

RASHID YACHTS & MARINA

## 3 BEDROOM TYPE C.1


UNITS	1010	
SUITE AREA	140.03 SQ.M	1507.27 SQ.FT
BALCONY AREA	91.62 SQ.M	986.19 SQ.FT
TOTAL AREA	231.65 SQ.M	2493.46 SQ.FT



KEY SECTION



LAYOUT

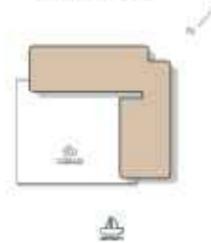

KEY PLAN



FLOOR PLAN 1. All dimensions are in imperial and metric, and measured from finish to finish excluding construction tolerances. 2. All materials, dimensions, and drawings are approximate only. 3. Information is subject to change without notice, at developer's absolute discretion. 4. Actual area may vary from the stated area. 5. Drawings not to scale. 6. All images used are for illustrative purposes only and do not represent the actual size, features, specifications, fittings, and furnishings. 7. The developer reserves the right to make revisions / alterations, at it's absolute discretion, without any liability whatsoever.

# fior

RASHID YACHTS & MARINA

## 3 BEDROOM TYPE C

UNITS 910


SUITE AREA 140.03 SQ.M 1507.27 SQ.FT

BALCONY AREA 136.16 SQ.M 1465.61 SQ.FT


TOTAL AREA 276.19 SQ.M 2972.88 SQ.FT



KEY SECTION

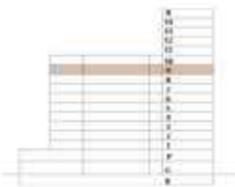

LAYOUT

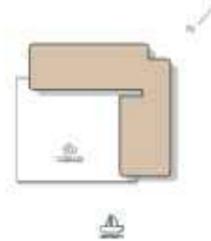

KEY PLAN



FLOOR PLAN 1. All dimensions are in imperial and metric, and measured from finish to finish excluding construction tolerances. 2. All materials, dimensions, and drawings are approximate only. 3. Information is subject to change without notice, at developer's absolute discretion. 4. Actual area may vary from the stated area. 5. Drawings not to scale. 6. All images used are for illustrative purposes only and do not represent the actual size, features, specifications, fittings, and furnishings. 7. The developer reserves the right to make revisions / alterations, at it's absolute discretion, without any liability whatsoever.

# fior

RASHID YACHTS & MARINA


## 3 BEDROOM TYPE A

UNITS 206, 306, 406, 506, 606, 706, 806, 906, 1006  
1106, 1206


SUITE AREA	127.64 SQ.M	1373.91 SQ.FT
BALCONY AREA	20.26 SQ.M	218.08 SQ.FT
TOTAL AREA	147.90 SQ.M	1591.99 SQ.FT




### KEY SECTION

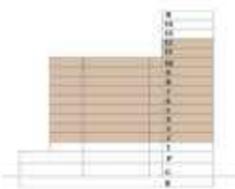

### LAYOUT

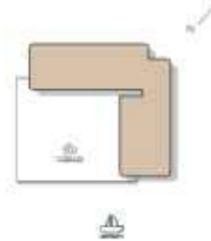

### KEY PLAN

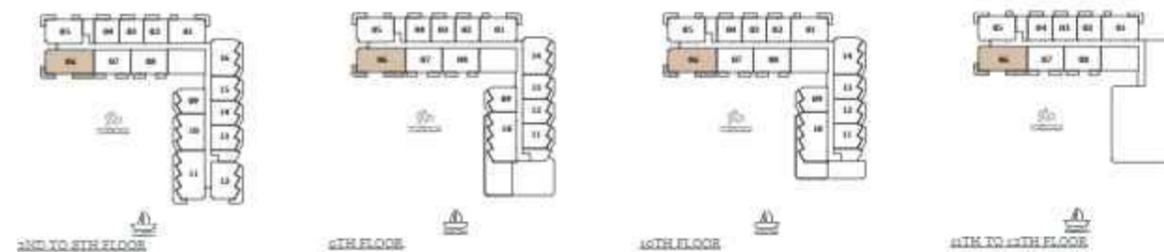

FLOOR PLAN 1. All dimensions are in imperial and metric, and measured from finish to finish excluding construction tolerances. 2. All materials, dimensions, and drawings are approximate only. 3. Information is subject to change without notice, at developer's absolute discretion. 4. Actual area may vary from the stated area. 5. Drawings not to scale. 6. All images used are for illustrative purposes only and do not represent the actual size, features, specifications, fittings, and furnishings. 7. The developer reserves the right to make revisions / alterations, at its absolute discretion, without any liability whatsoever.

# fior

RASHID YACHTS & MARINA

## 3 BEDROOM TYPE D.1


UNITS	1405	
SUITE AREA	128.93 SQ.M	1387.79 SQ.FT
BALCONY AREA	72.39 SQ.M	779.20 SQ.FT
TOTAL AREA	201.32 SQ.M	2166.99 SQ.FT



KEY SECTION



LAYOUT

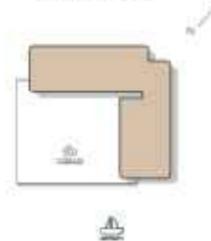

KEY PLAN



FLOOR PLAN 1. All dimensions are in imperial and metric, and measured from finish to finish excluding construction tolerances. 2. All materials, dimensions, and drawings are approximate only. 3. Information is subject to change without notice, at developer's absolute discretion. 4. Actual area may vary from the stated area. 5. Drawings not to scale. 6. All images used are for illustrative purposes only and do not represent the actual size, features, specifications, fittings, and furnishings. 7. The developer reserves the right to make revisions / alterations, at it's absolute discretion, without any liability whatsoever.

# fior

RASHID YACHTS & MARINA

## 3 BEDROOM TYPE D

UNITS 1305


SUITE AREA	128.93 SQ.M	1387.79 SQ.FT
BALCONY AREA	110.99 SQ.M	1194.69 SQ.FT
TOTAL AREA	239.92 SQ.M	2582.48 SQ.FT



KEY SECTION



LAYOUT

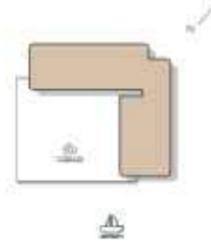

KEY PLAN



13TH FLOOR

FLOOR PLAN 1. All dimensions are in imperial and metric, and measured from finish to finish excluding construction tolerances. 2. All materials, dimensions, and drawings are approximate only. 3. Information is subject to change without notice, at developer's absolute discretion. 4. Actual area may vary from the stated area. 5. Drawings not to scale. 6. All images used are for illustrative purposes only and do not represent the actual size, features, specifications, fittings, and furnishings. 7. The developer reserves the right to make revisions / alterations, at it's absolute discretion, without any liability whatsoever.